


OTHERS PROPERTY

377'-3"

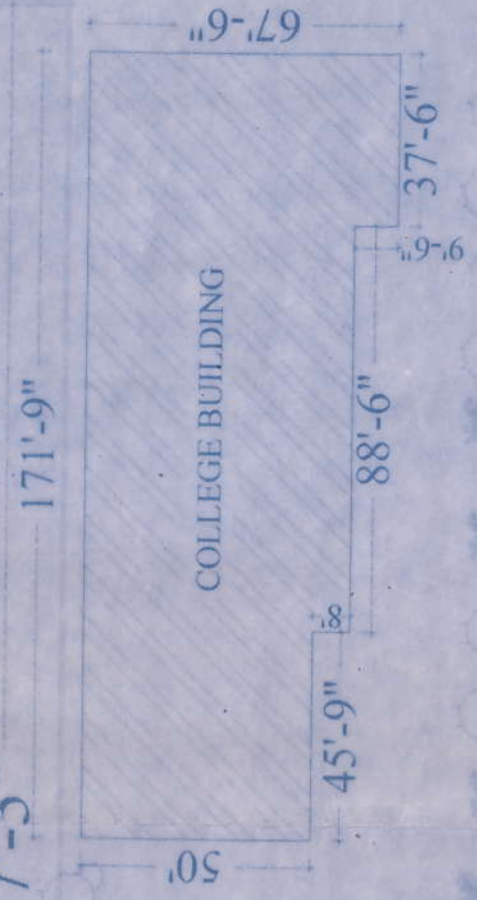

PLAY GROUND
180' x 60' (1003.7 SQM)

COLLEGE BUILDING

GATE

OTHERS PROPERTY

40'-0" WIDE ROAD

80'-0" WIDE AGRA - TANTPUR ROAD


 सचिव
 ग्राम पंचायत विकास अफिस
 बि. ट. कोला

TO AKOLA

TO AGRA

SITE PLAN

PROJECT:-

BUILDING PLAN OF SHYAMA SHYAM TEACHERS TRAINING COLLEGE ON KHASRA NO. 54 AT VILLAGE GAMRI, MALPURA, AGRA

OWNER:-

SHYAMA SHYAM TEACHERS TRAINING COLLEGE
(a unit of SHRI SHYAMA SHYAM CHARITABLE TRUST)

AREA STATEMENT


AREA STATEMENT	ORIENTATION
TOTAL PLOT AREA	3330.00 SQM
COVERED AREA ON LOWER GROUND FLOOR	1014.26 SQM
COVERED AREA ON UPPER GROUND FLOOR	1014.26 SQM
OPEN AREA ON GROUND FLOOR	2295.74 SQM
COVERED AREA ON FIRST FLOOR	1014.26 SQM
COVERED AREA ON SECOND FLOOR	1014.26 SQM
TOTAL COVERED AREA	4057.04 SQM




Ashwini Kr. Sharma

ASHWINI KR. SHARMA
B. Arch. A.I.A.


CA/98/23982
44-G/103, Sanjay Place, Agra

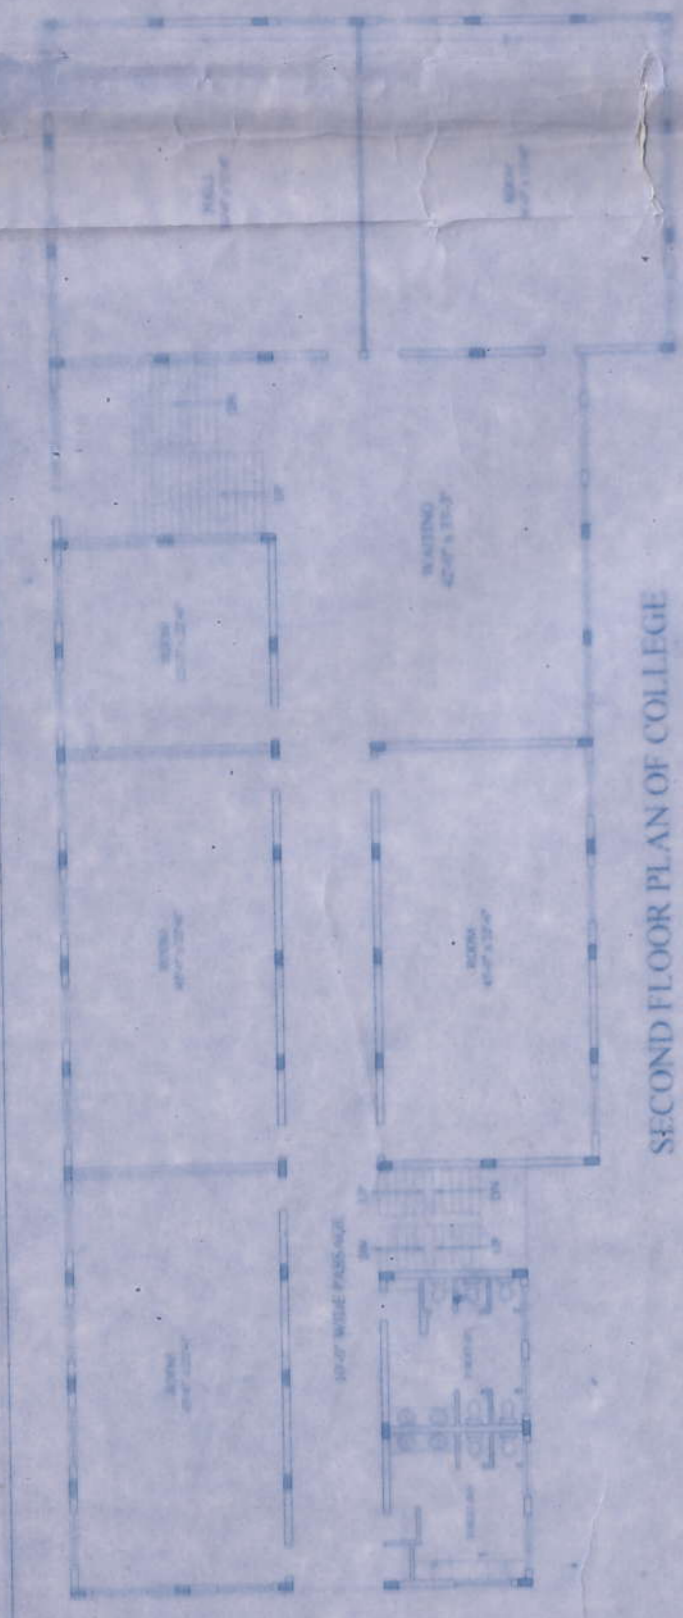


SECOND FLOOR PLAN OF COLLEGE

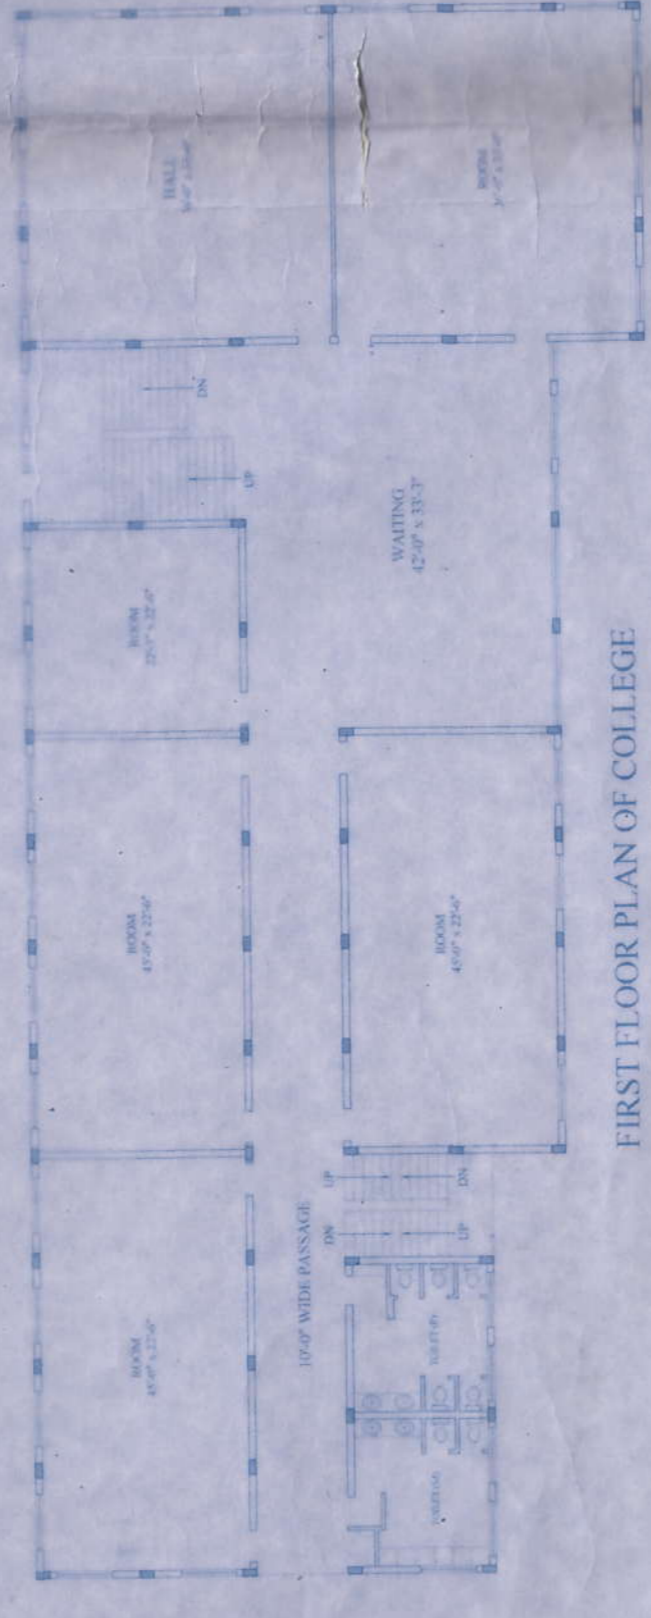

FIRST FLOOR PLAN OF COLLEGE

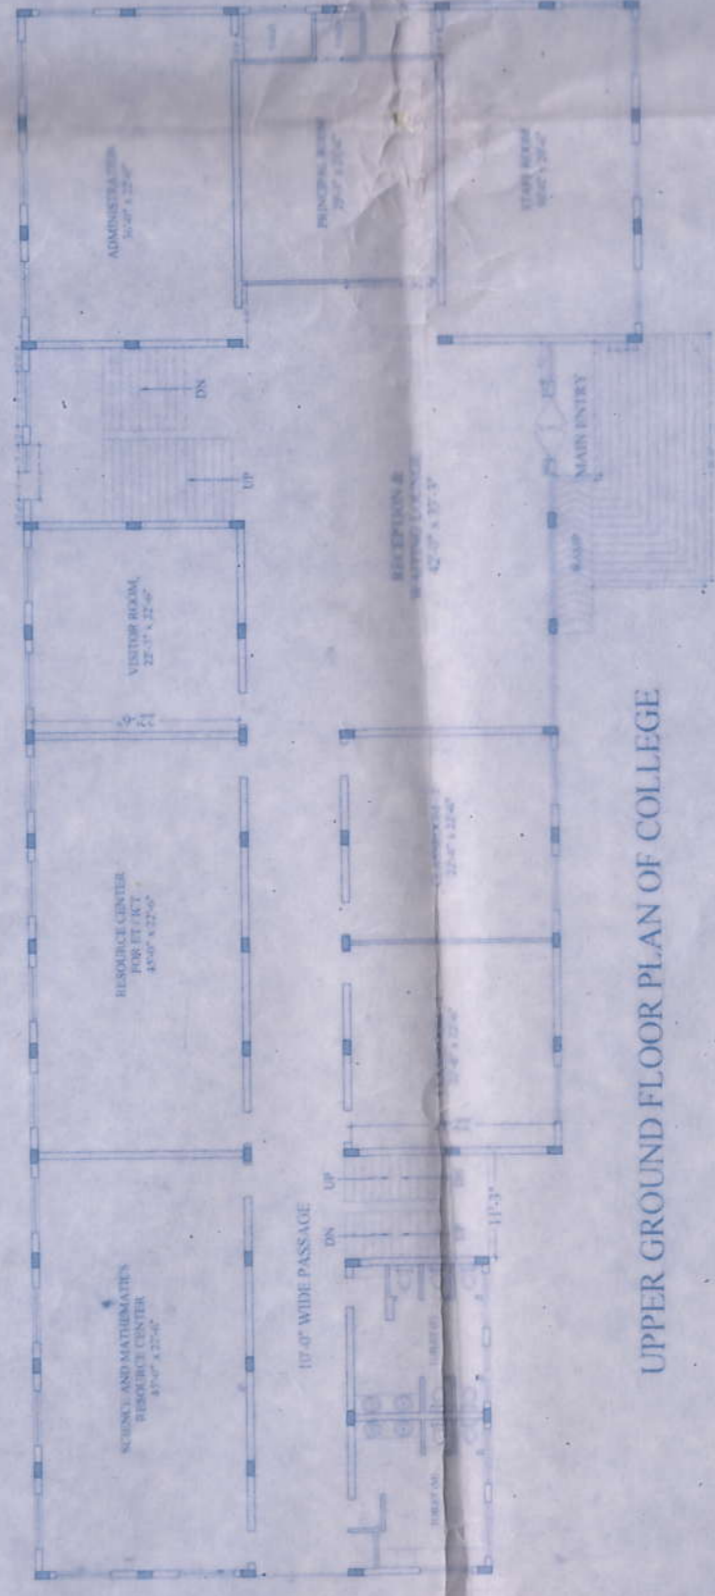

UPPER GROUND FLOOR PLAN OF COLLEGE

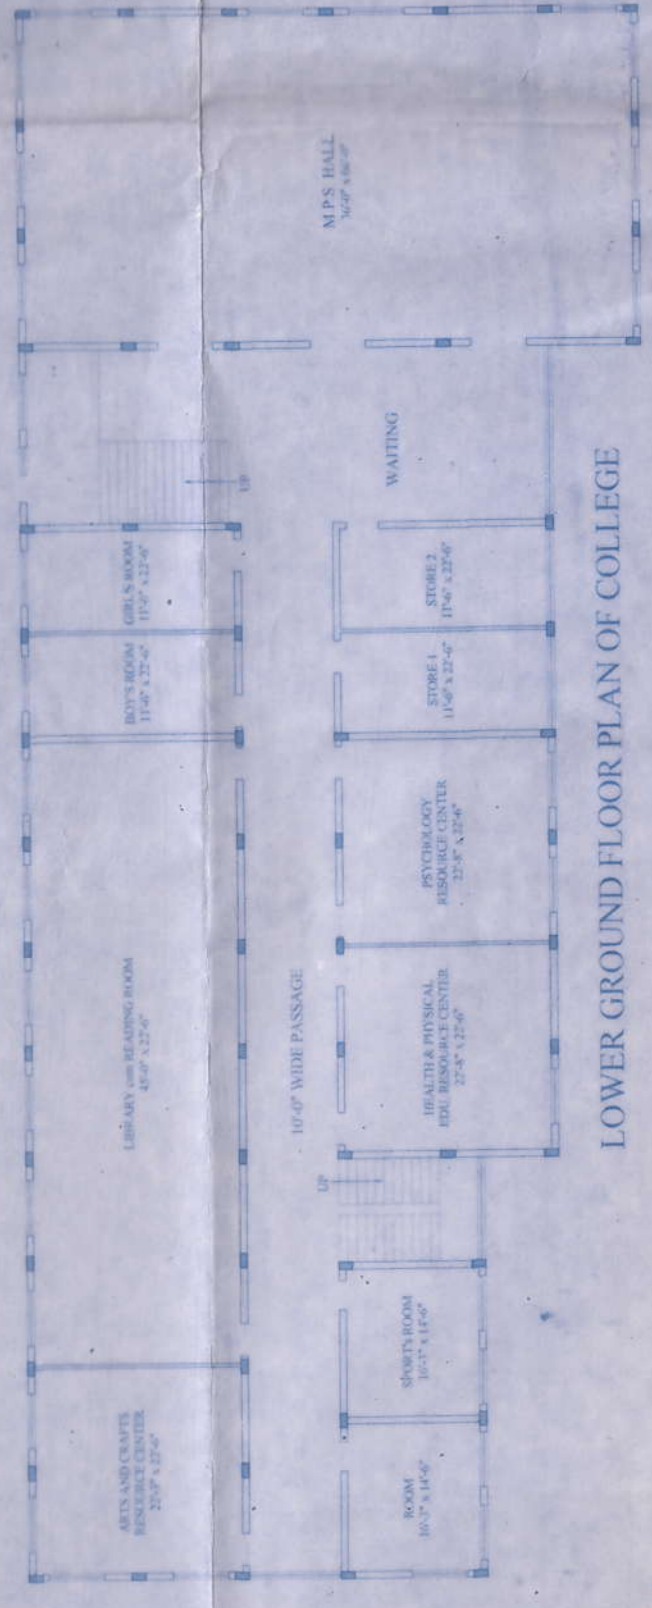

LOWER GROUND FLOOR PLAN OF COLLEGE